


Plan für  
2. Baulegung

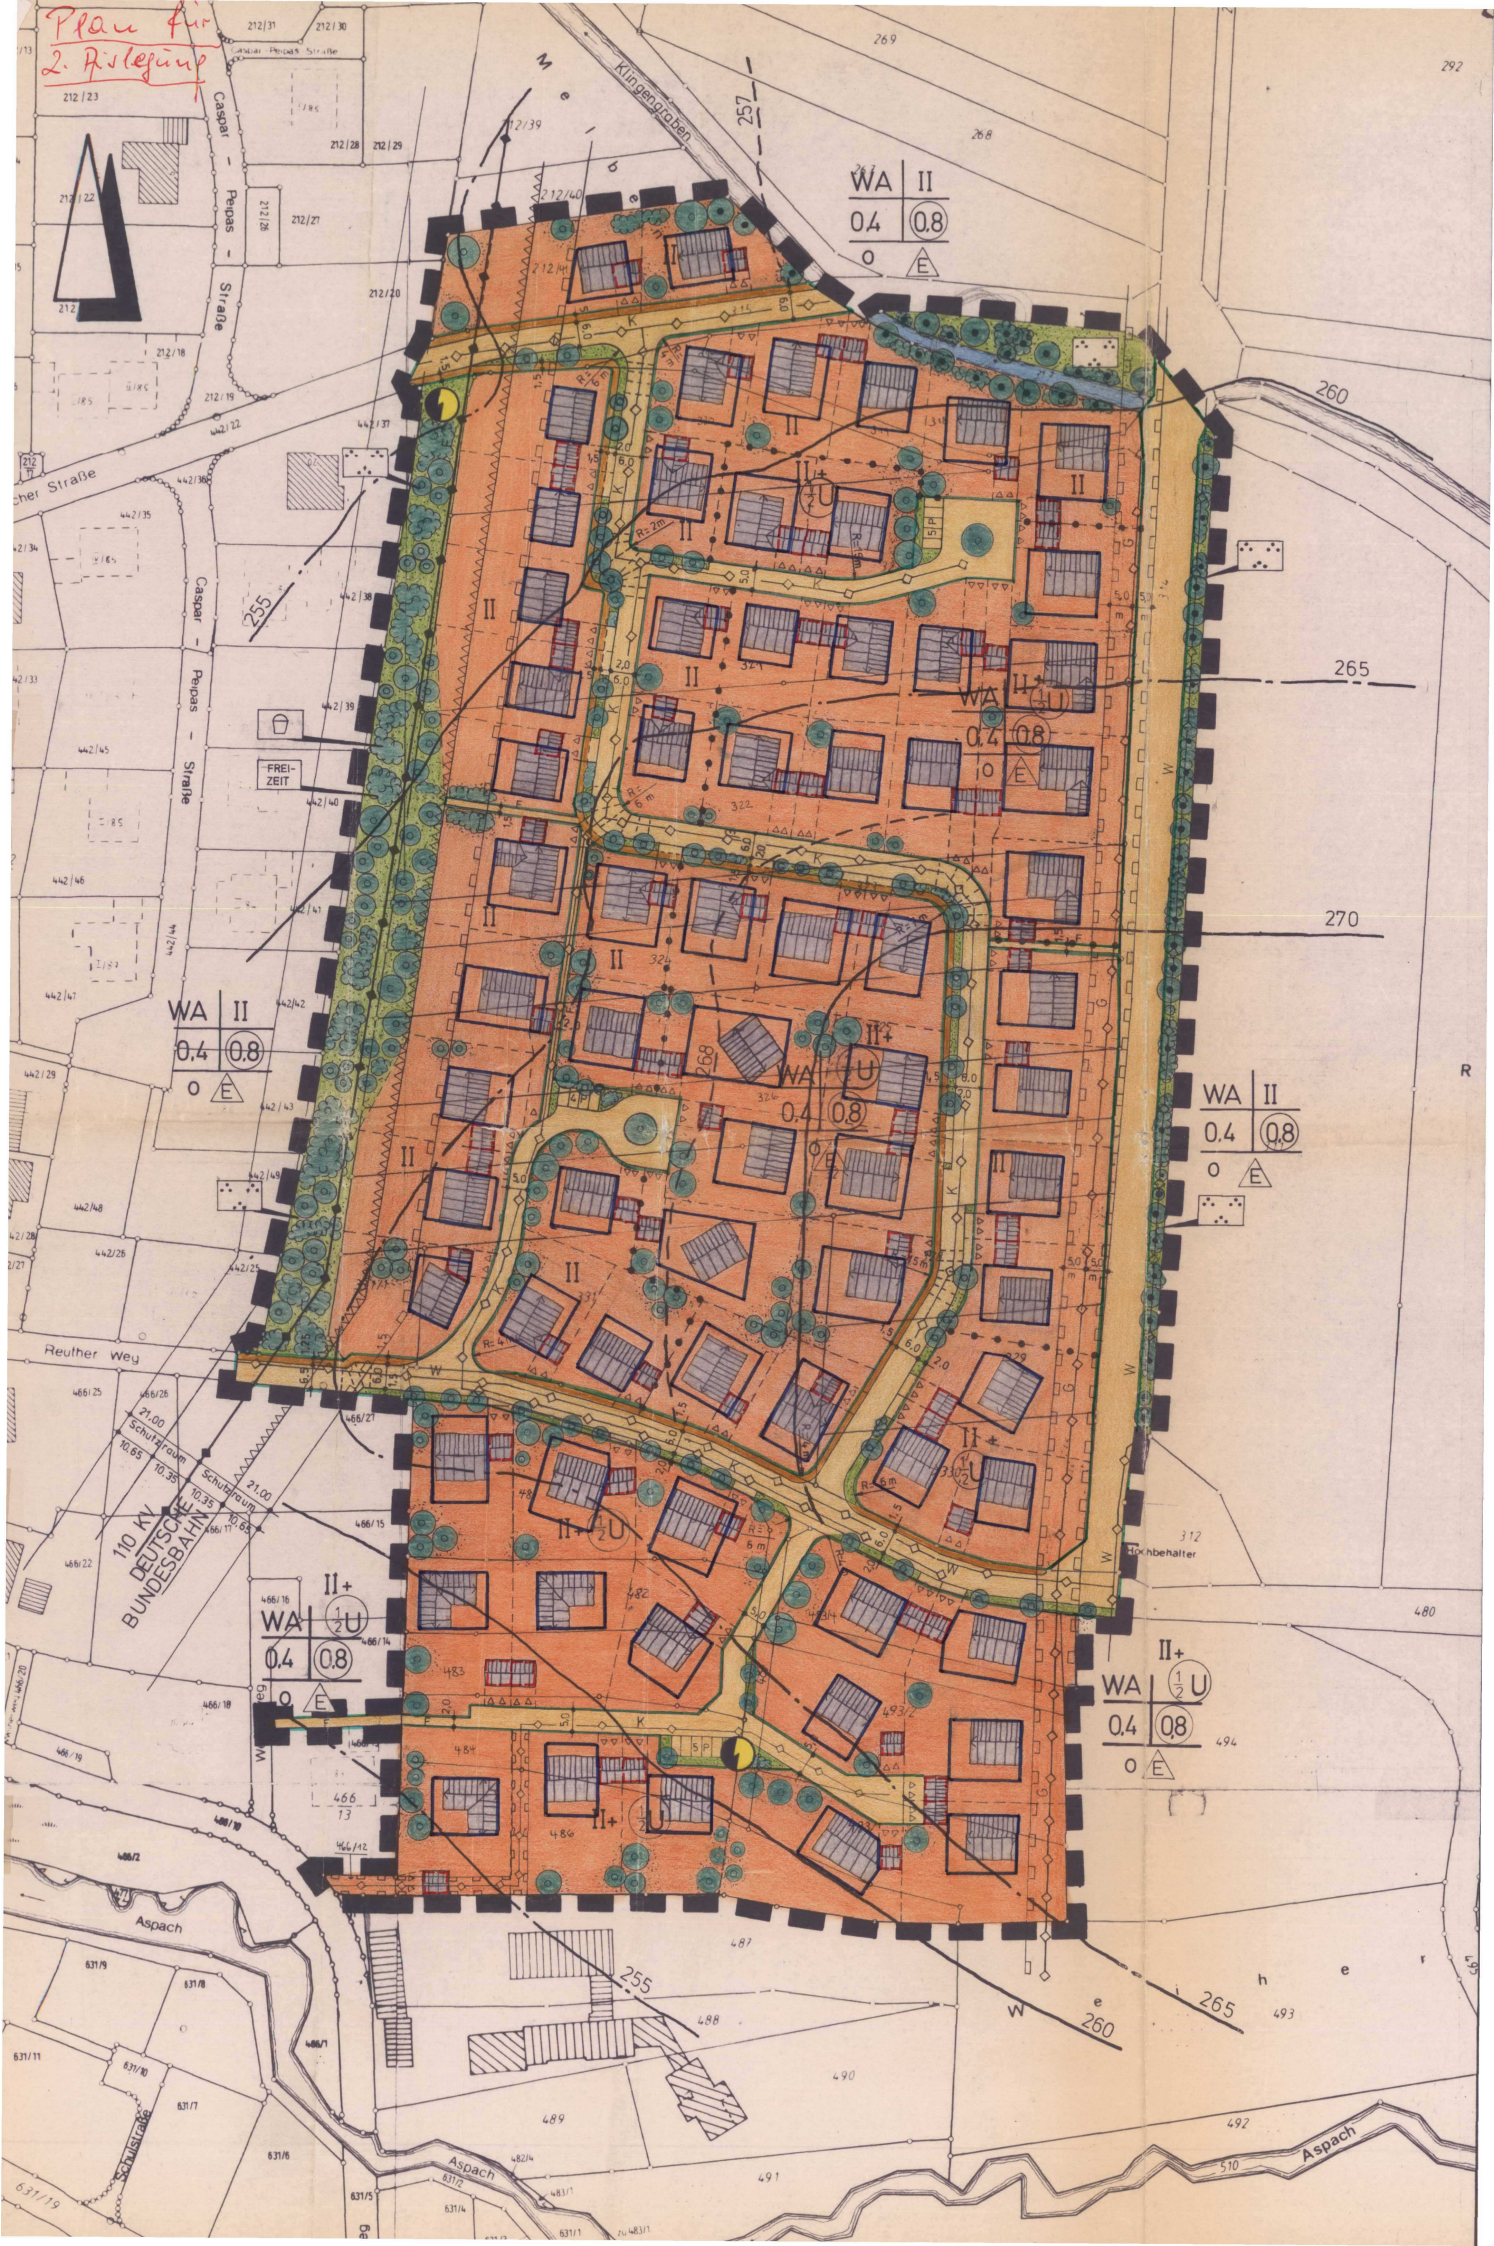

WA II  
0.4 0.8  
0 E

WA II  
0.4 0.8  
0 E

WA II  
0.4 0.8  
0 E

WA II+  
0.4 0.8  
0 E

WA II+  
0.4 0.8  
0 E

110 KV  
DEUTSCHE  
BUNDESBAHN

Aspach